
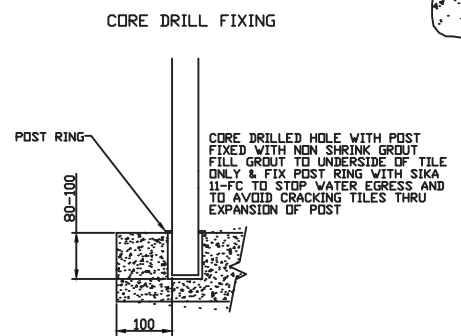
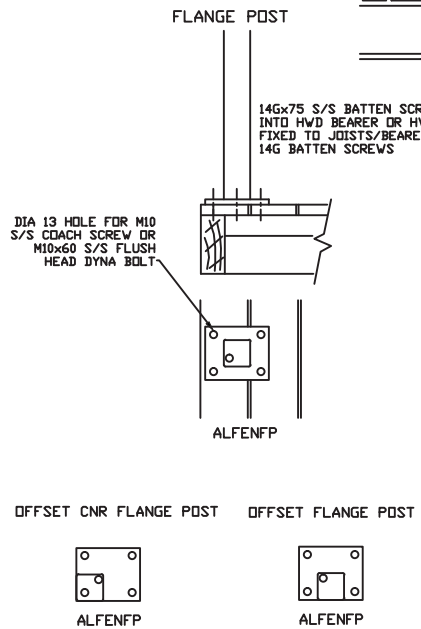


MATERIAL:ALUMINIUM 6061 T6

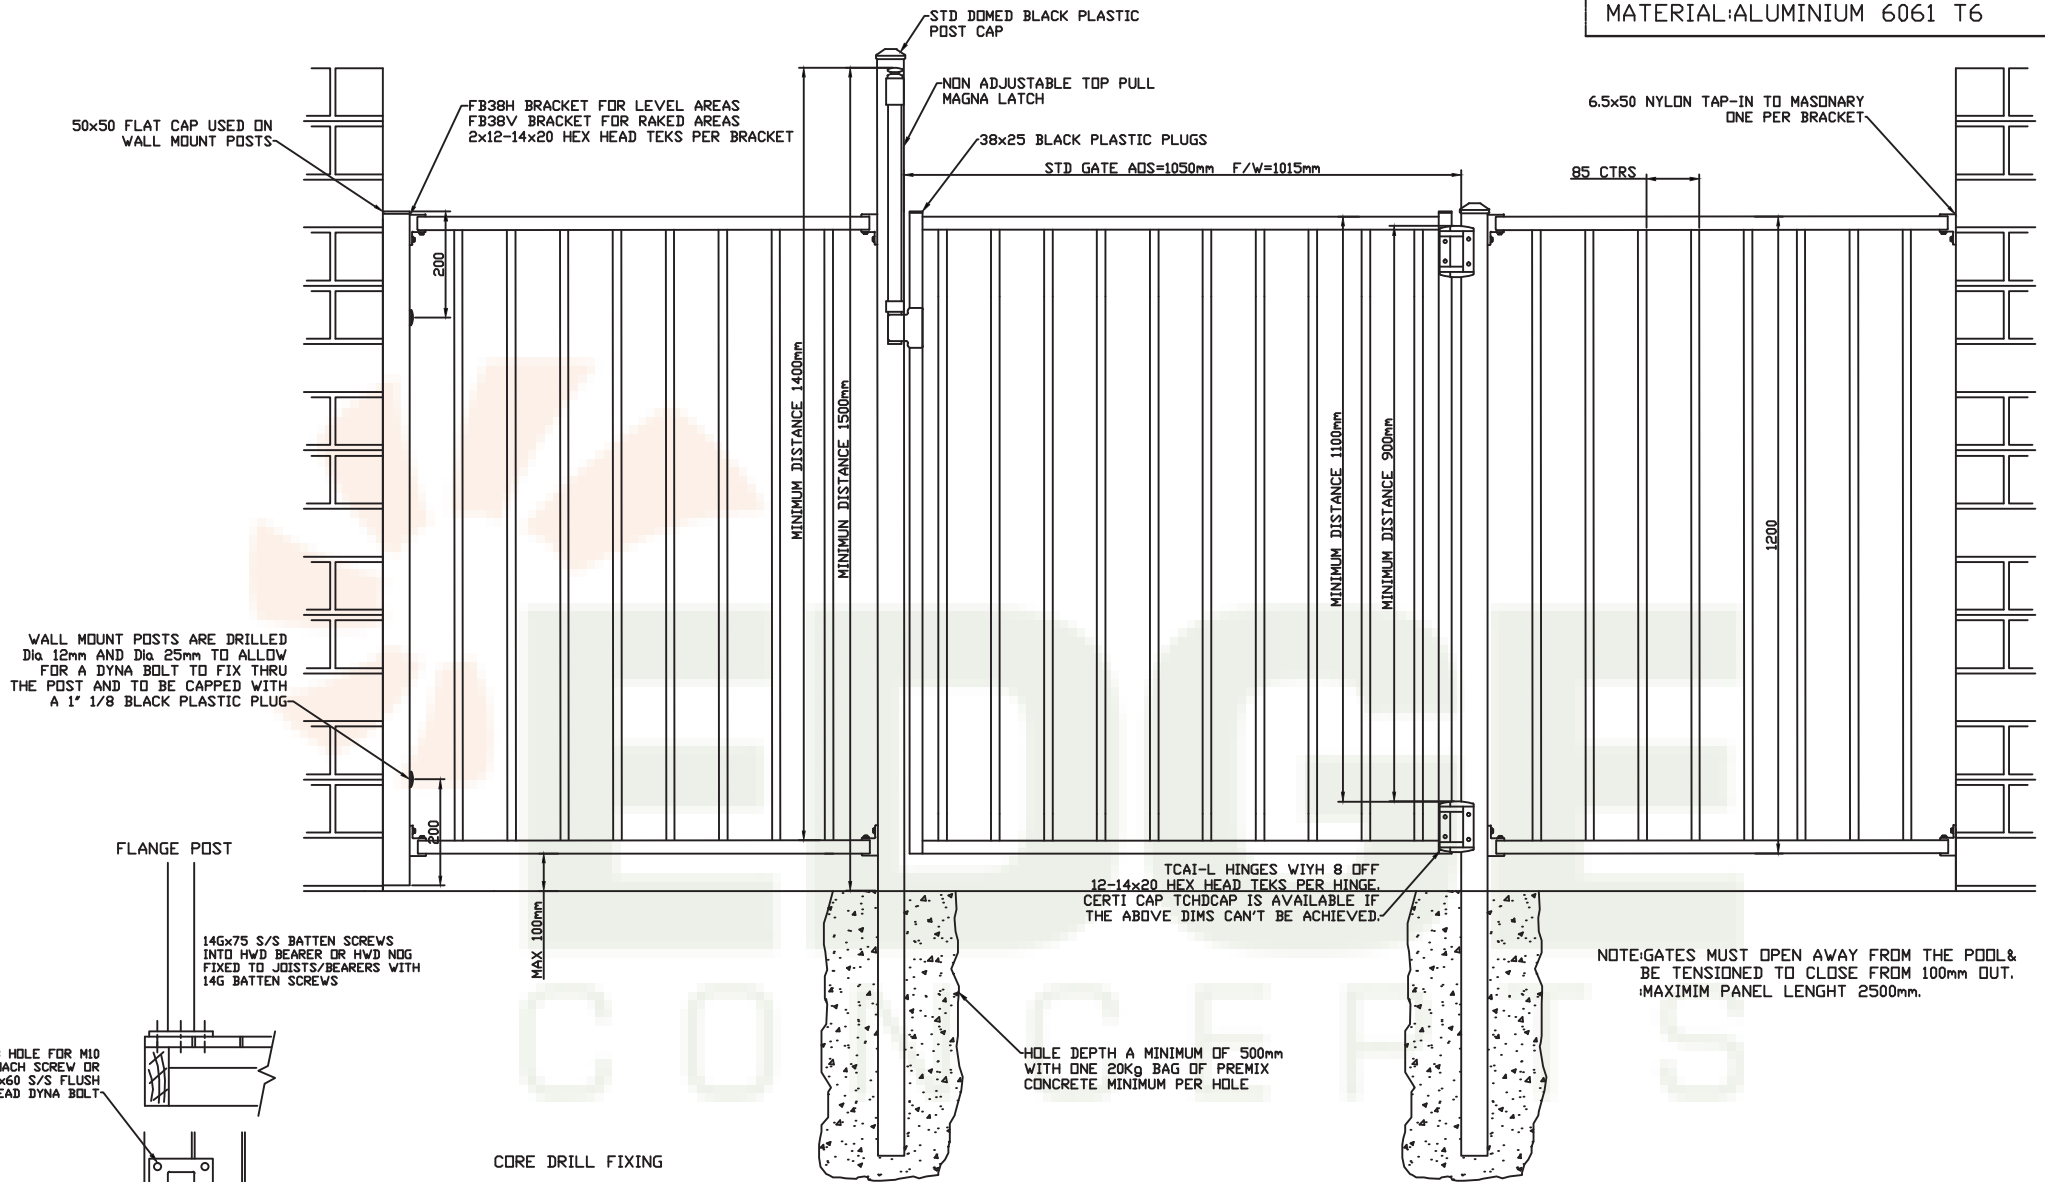

EDGE CONCEPTS (QLD) PTY LTD 50-52 KABI CIRCUIT DECEPTION BAY 4508 PH.3897 8700 FAX.3897 8777	PART NO.	
	UPRIGHTS THRU THE RAIL	
DESCRIPTION.		
TUBULAR FENCING		
SCALE: NTS	DATE: NOV 2007	DRAWN: A.H.S.