



MATERIAL: ALUMINIUM 6061 T6


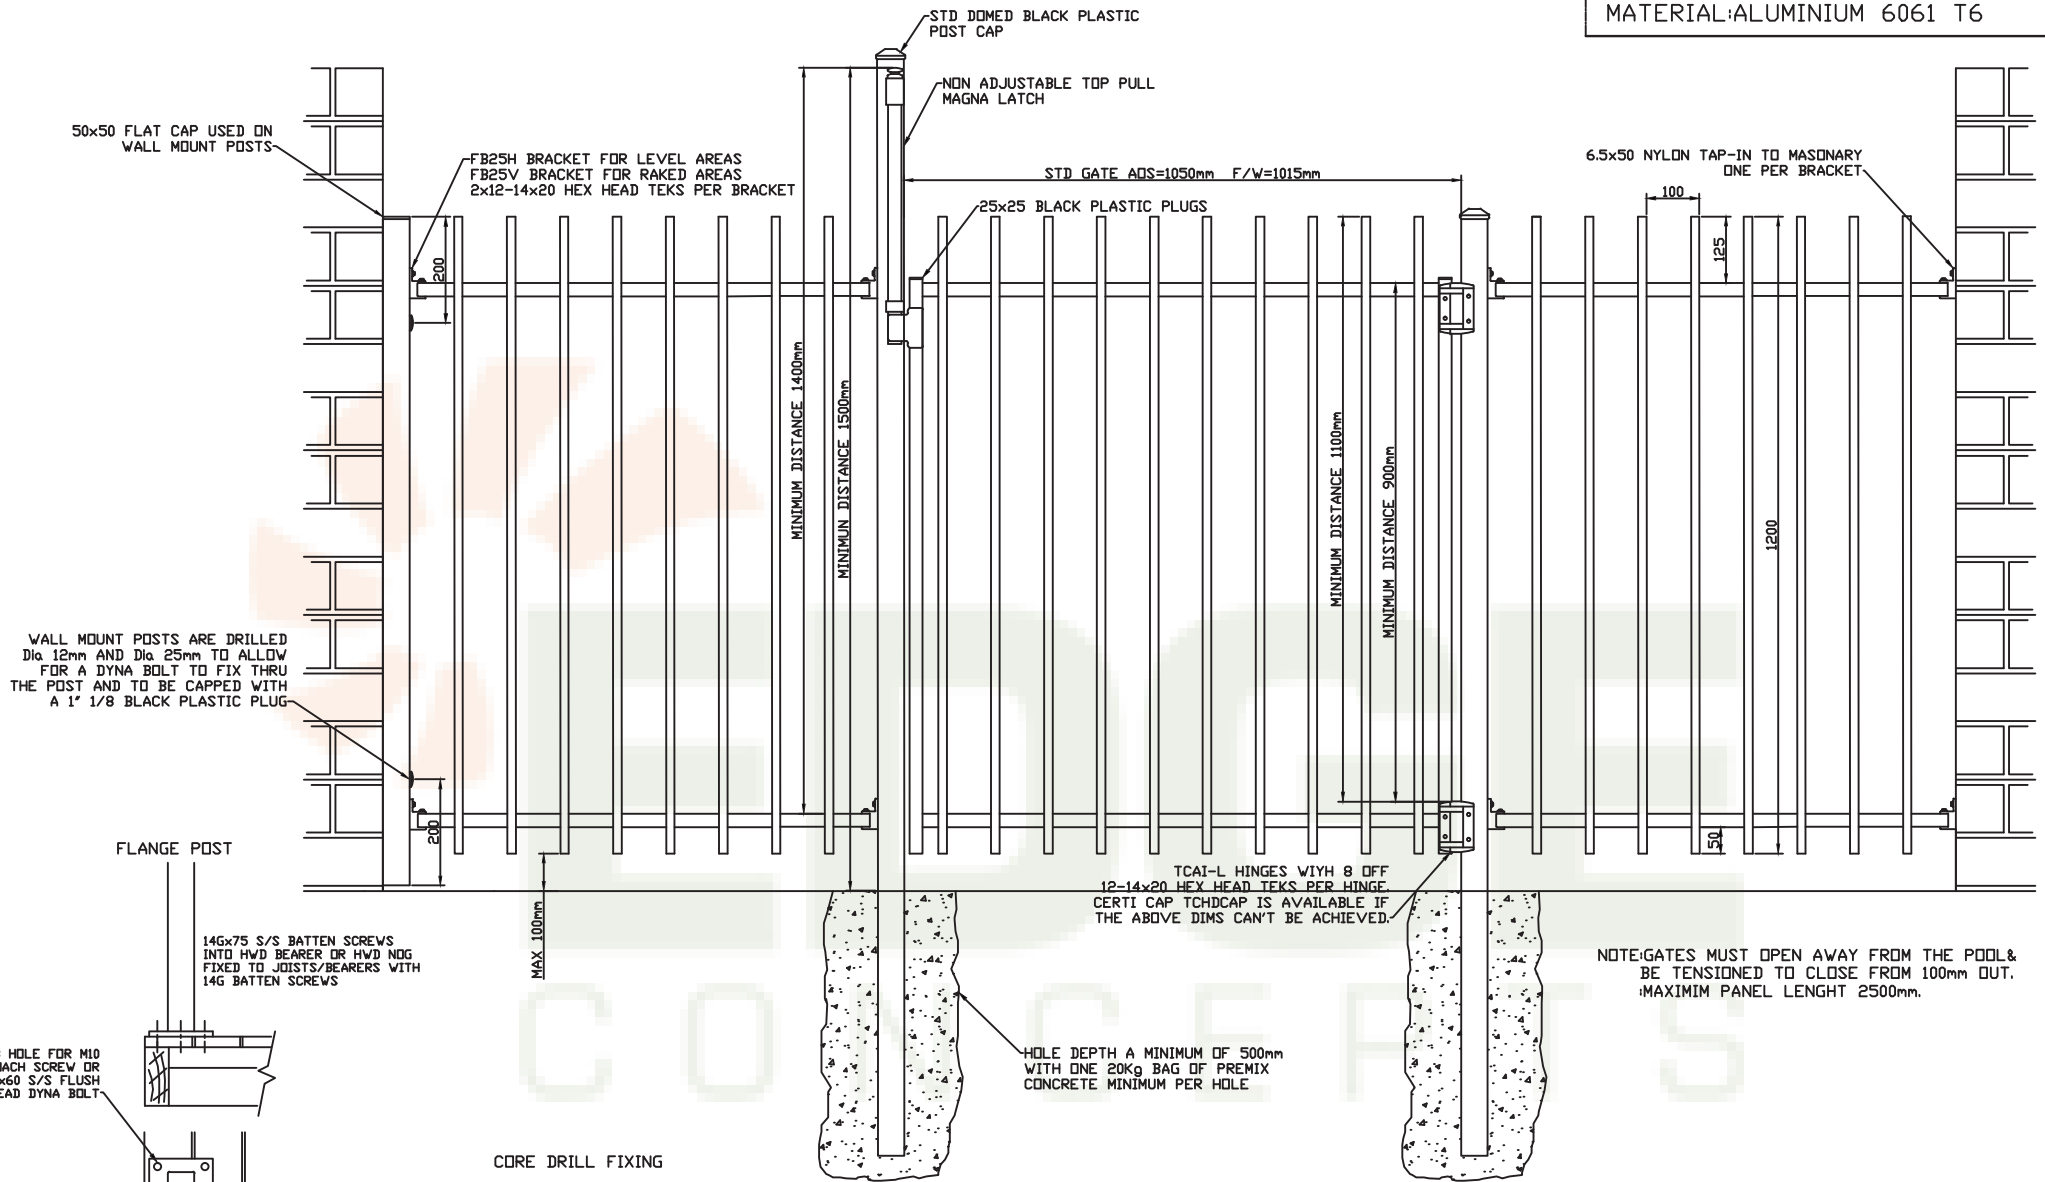


NOTE: GATES MUST OPEN AWAY FROM THE POOL & BE TENSIONED TO CLOSE FROM 100mm OUT. MAXIMUM PANEL LENGTH 2500mm.

HOLE DEPTH A MINIMUM OF 500mm WITH ONE 20kg BAG OF PREMIX CONCRETE MINIMUM PER HOLE

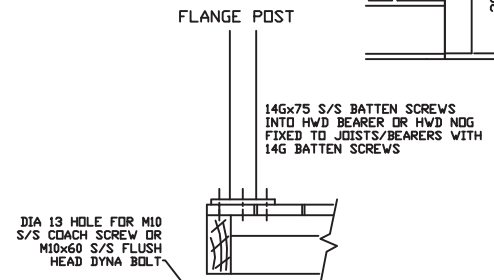

CORE DRILL FIXING

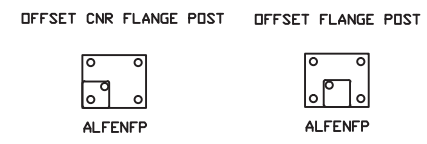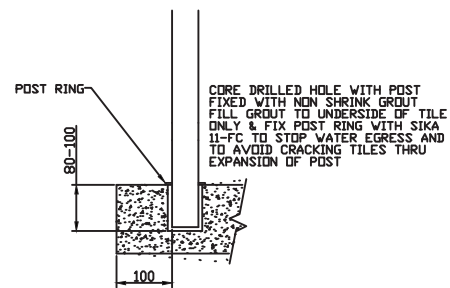

EDGE CONCEPTS (QLD) PTY LTD 50-52 KABI CIRCUIT DECEPTION BAY 4508 PH.3897 8700 FAX.3897 8777	PART NO.	
	UPRIGHTS FACE WELDED	
DESCRIPTION.		
TUBULAR FENCING		
SCALE: NTS	DATE: NOV 2007	DRAWN: A.H.S.