




SIDE FIX TIMBER BEARER WITH FC AND TILE

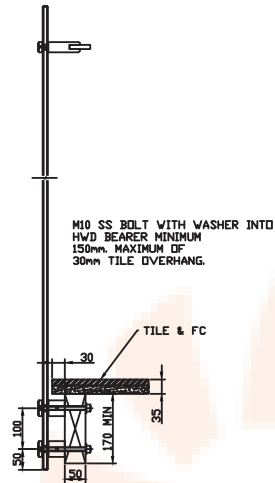



SIDE FIX TIMBER BEARER WITH SHOT EDGE DECKING

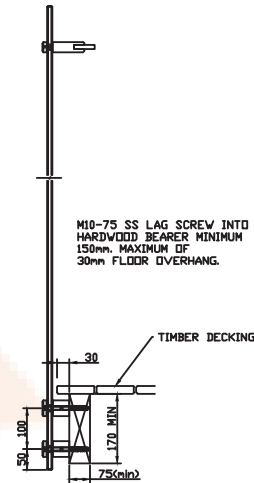

SIDE FIX PFC

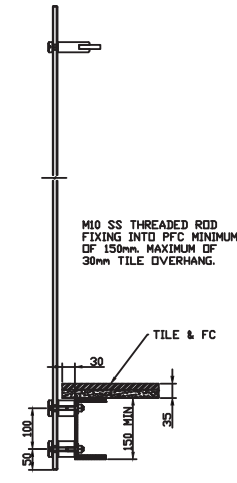

SIDE FIX CONCRETE SLAB

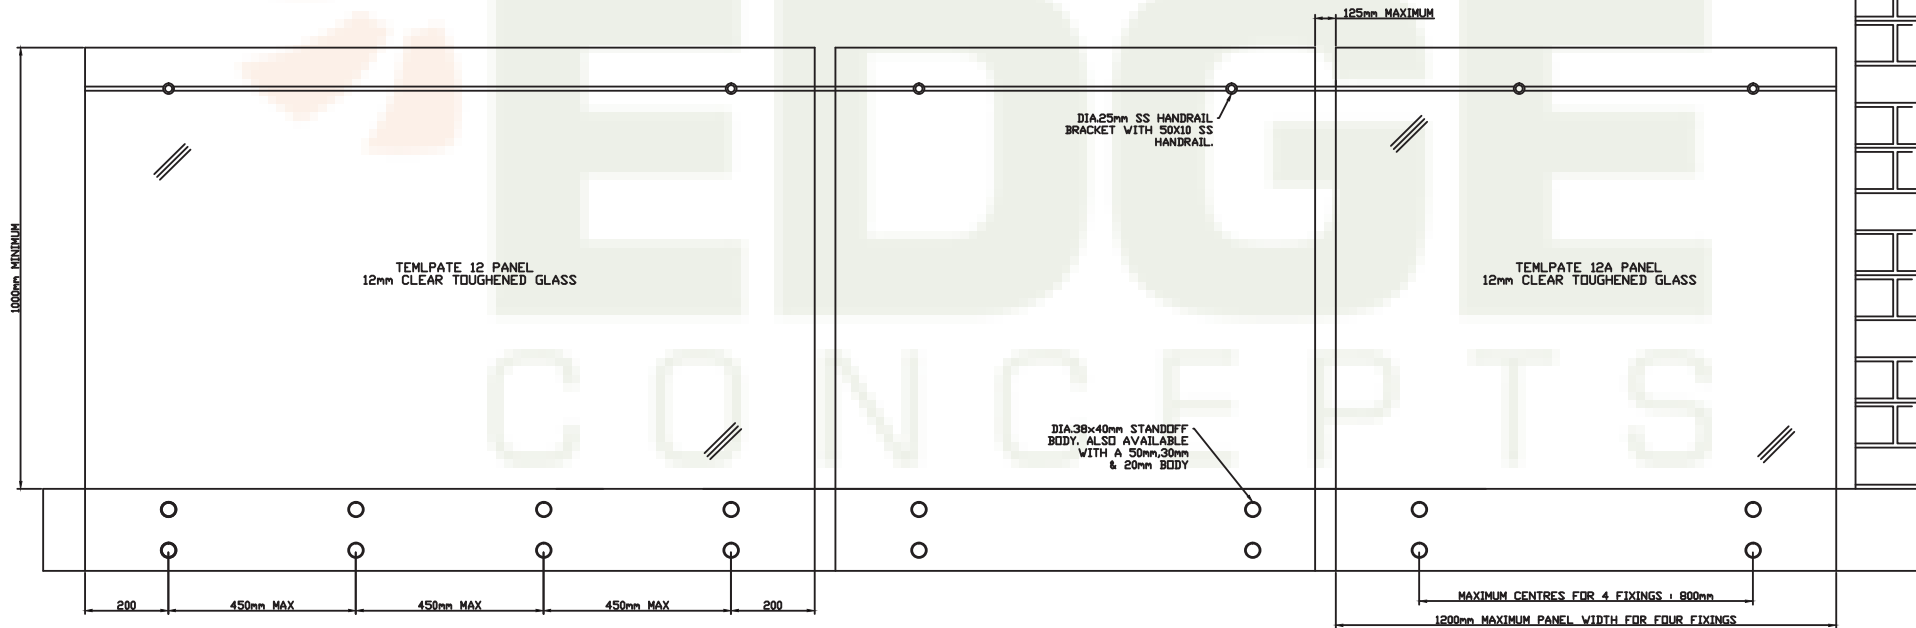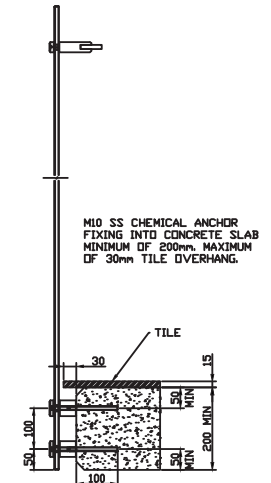

NOTES: SUITABLE FOR EDGE PROTECTION GREATER THAN 1000mm.  
 IF PANELS ARE TO BE USED AS AN INTERLINKING HANDRAIL THEN  
 THEN THERE MUST BE A MINIMUM OF 3 PANELS 1000mm WIDE.  
 FOR LANDING HEIGHTS 0-5m TOUGHENED GLASS IS ACCEPTABLE,  
 FOR LANDING HEIGHTS ABOVE 5m HEAT SOAKED TOUGHENED  
 GLASS IS REQUIRED.

EDGE CONCEPTS (QLD) PTY LTD 50-52 KABI CIRCUIT DECEPTION BAY 4508 PH.3897 8700 FAX.3897 8777	PART NO. D12 SIDE FIXED GLASS BALUSTRADE	
	DESCRIPTION. FRAMELESS GLASS BALUSTRADE	
	SCALE: NTS	DATE: MAR 2013