


MATERIAL: ALUMINIUM 6061 T6

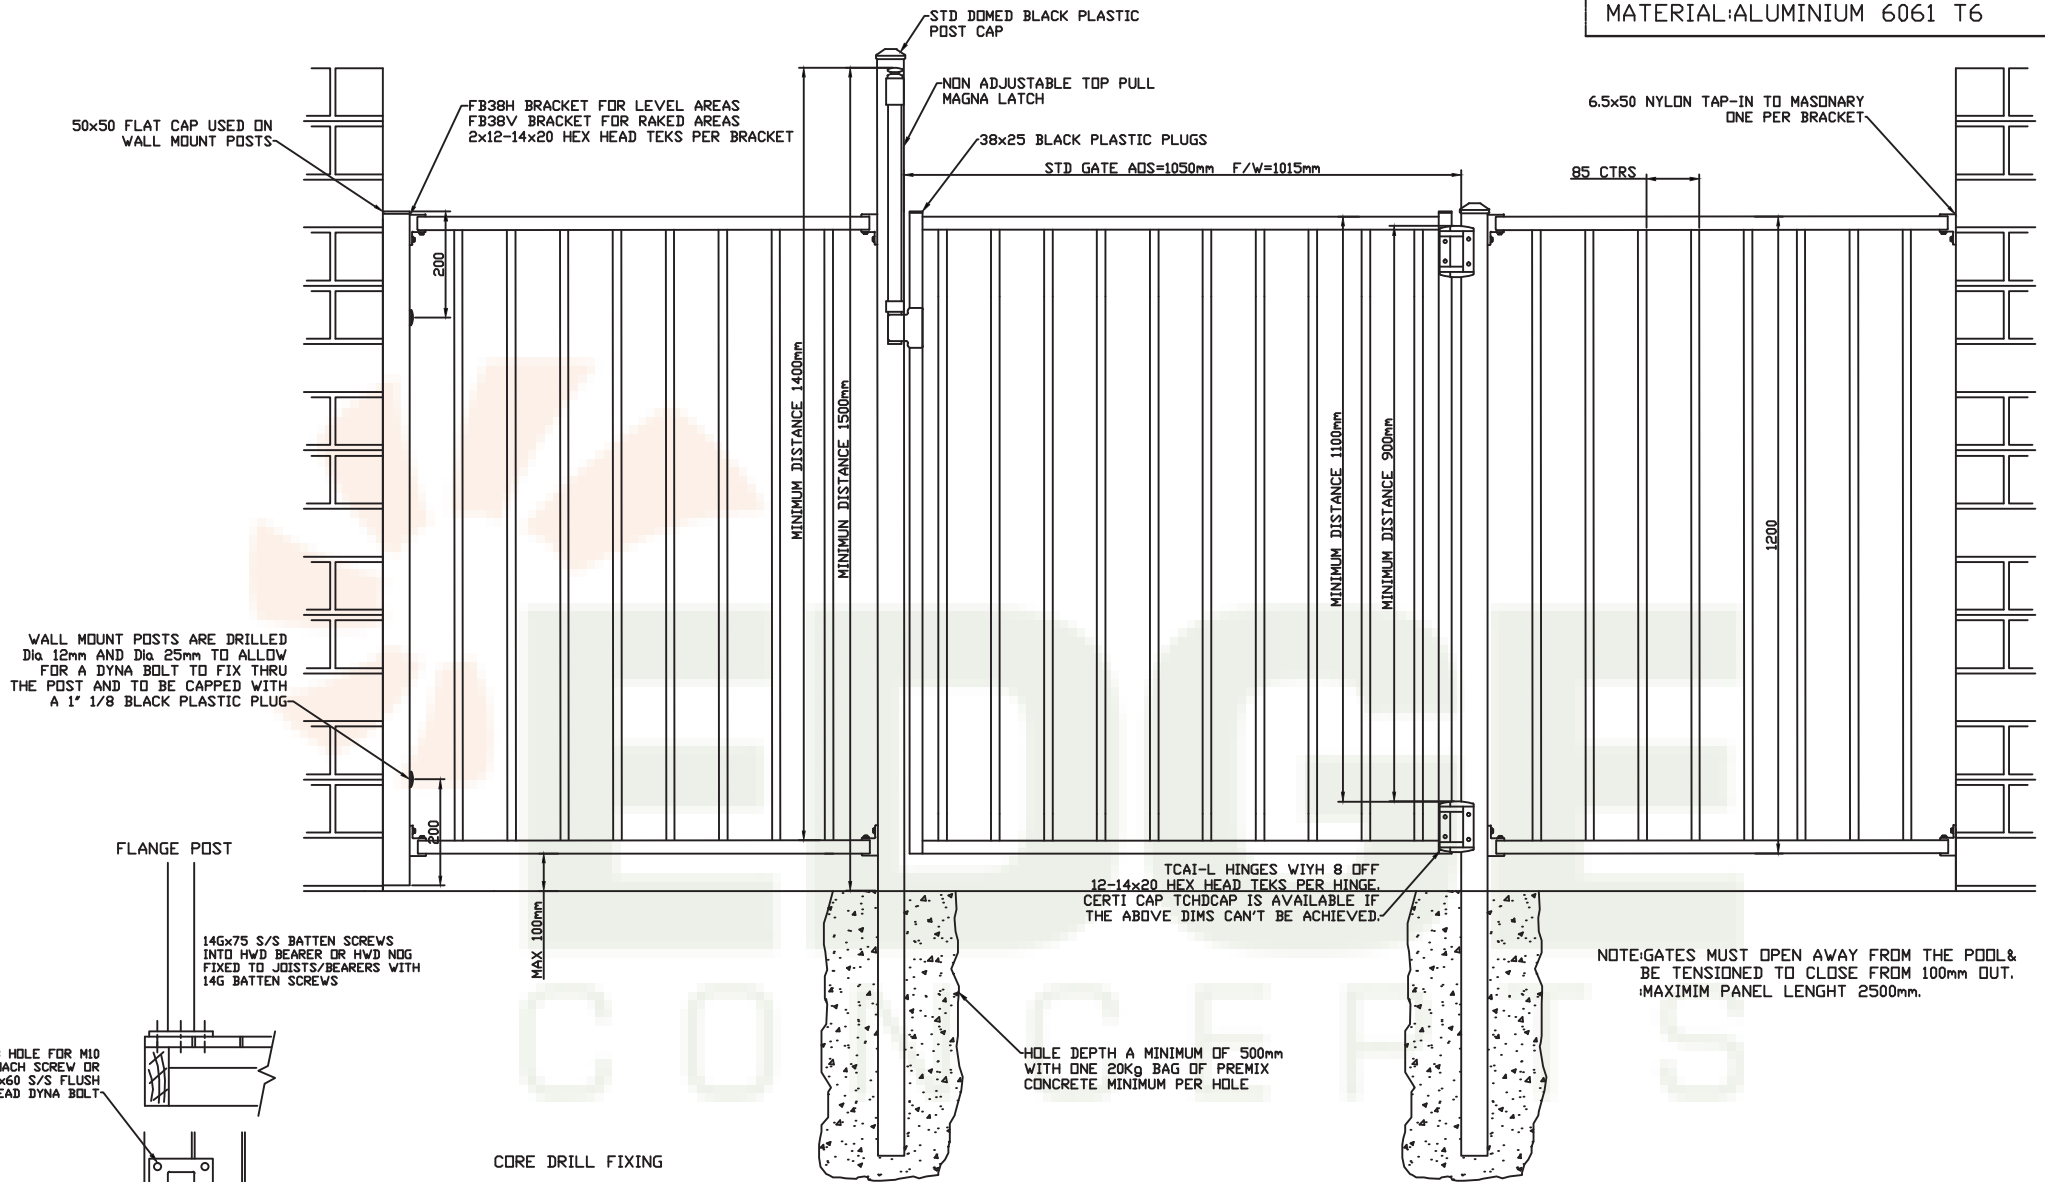


WALL MOUNT POSTS ARE DRILLED Dia. 12mm AND Dia. 25mm TO ALLOW FOR A DYNA BOLT TO FIX THRU THE POST AND TO BE CAPPED WITH A 1" 1/8 BLACK PLASTIC PLUG



TCAI-L HINGES WITH 8 OFF 12-14x20 HEX HEAD TEKS PER HINGE. CERTI CAP TCHDCAP IS AVAILABLE IF THE ABOVE DIMS CAN'T BE ACHIEVED.

NOTE: GATES MUST OPEN AWAY FROM THE POOL & BE TENSIONED TO CLOSE FROM 100mm OUT. MAXIMUM PANEL LENGTH 2500mm.

HOLE DEPTH A MINIMUM OF 500mm WITH ONE 20kg BAG OF PREMIX CONCRETE MINIMUM PER HOLE

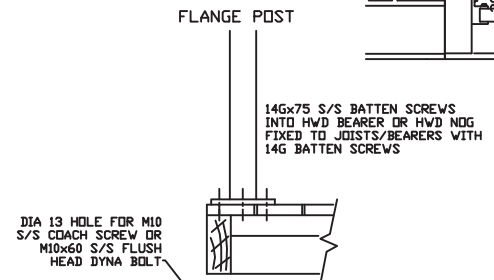

CORE DRILL FIXING

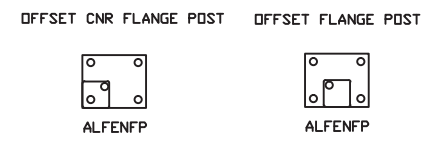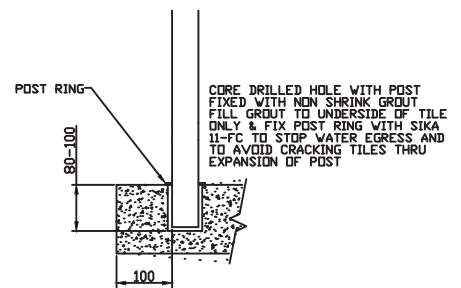

EDGE CONCEPTS (QLD) PTY LTD 50-52 KABI CIRCUIT DECEPTION BAY 4508 PH.3897 8700 FAX.3897 8777	PART NO.	
	UPRIGHTS THRU THE RAIL	
DESCRIPTION.		
TUBULAR FENCING		
SCALE: NTS	DATE: NOV 2007	DRAWN: A.H.S.