


MATERIAL: ALUMINIUM 6061 T6

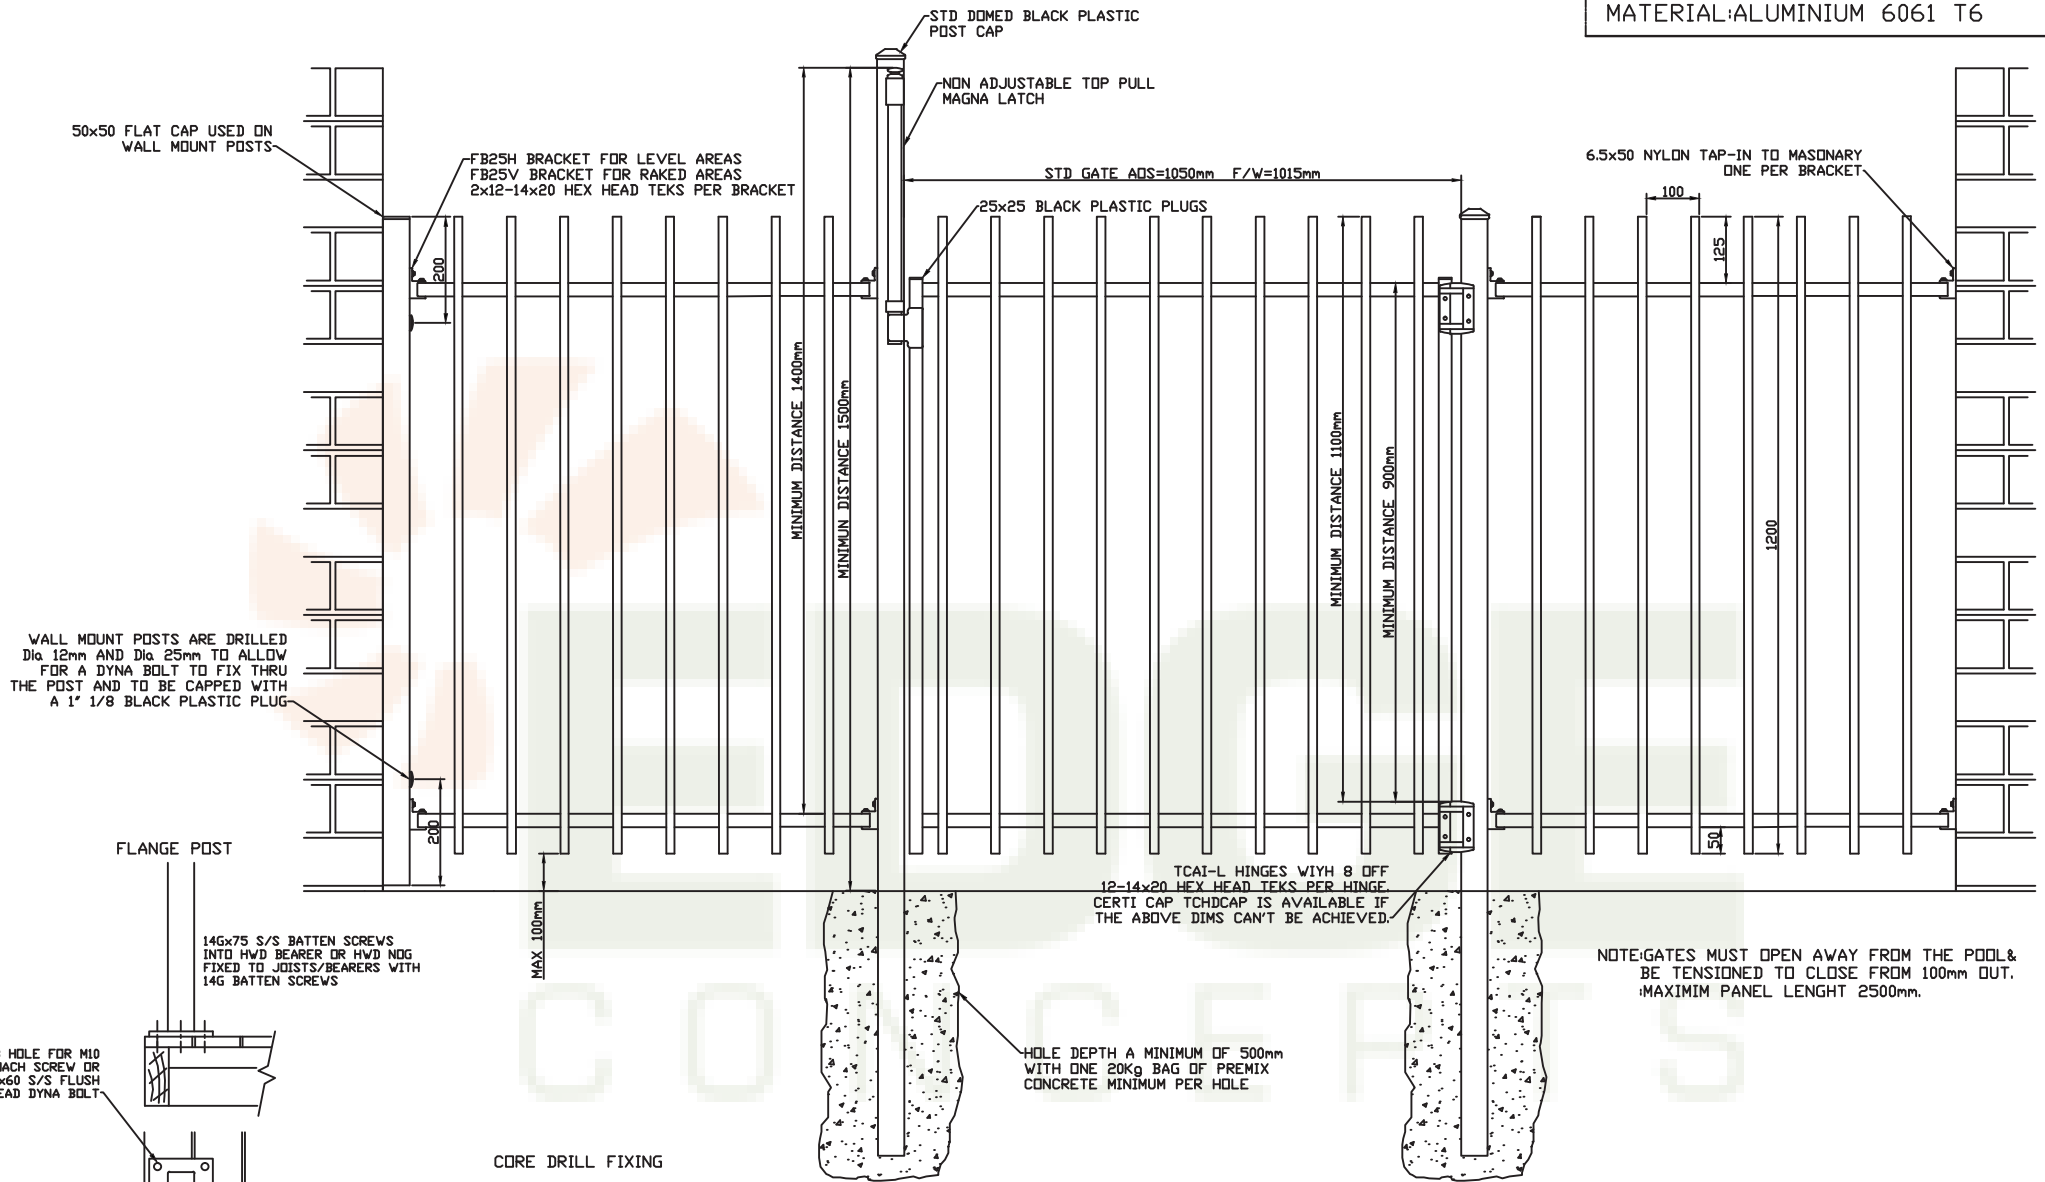


WALL MOUNT POSTS ARE DRILLED Dia 12mm AND Dia 25mm TO ALLOW FOR A DYNA BOLT TO FIX THRU THE POST AND TO BE CAPPED WITH A 1 1/8 BLACK PLASTIC PLUG

FLANGE POST

14Gx75 S/S BATTEN SCREWS INTO HWD BEARER OR HWD NDG FIXED TO JOISTS/BEARERS WITH 14G BATTEN SCREWS

DIA 13 HOLE FOR M10 S/S COACH SCREW OR M10x60 S/S FLUSH HEAD DYNA BOLT

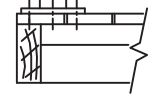

ALFENFP

OFFSET CNR FLANGE POST

OFFSET FLANGE POST




ALFENFP



ALFENFP

CORE DRILL FIXING

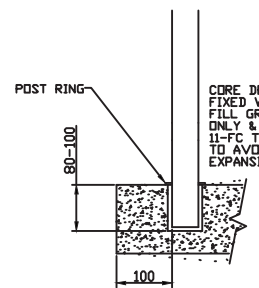

CORE DRILLED HOLE WITH POST FIXED WITH NON SHRINK GROUT. FILL GROUT TO UNDERSIDE OF TILE ONLY & FIX POST RING WITH SIKA 11-FC TO STOP WATER EGRESS AND TO AVOID CRACKING TILES THRU EXPANSION OF POST

TCAI-L HINGES WITH 8 OFF 12-14x20 HEX HEAD TEKS PER HINGE. CERTI CAP TCHDCAP IS AVAILABLE IF THE ABOVE DIMS CAN'T BE ACHIEVED.

NOTE: GATES MUST OPEN AWAY FROM THE POOL & BE TENSIONED TO CLOSE FROM 100mm OUT. MAXIMUM PANEL LENGTH 2500mm.

EDGE CONCEPTS (QLD) PTY LTD 50-52 KABI CIRCUIT DECEPTION BAY 4508 PH.3897 8700 FAX.3897 8777	PART NO.	
	UPRIGHTS FACE WELDED	
DESCRIPTION.		
TUBULAR FENCING		
SCALE: NTS	DATE: NOV 2007	DRAWN: A.H.S.