


MATERIAL: ALUMINIUM 6061 T6

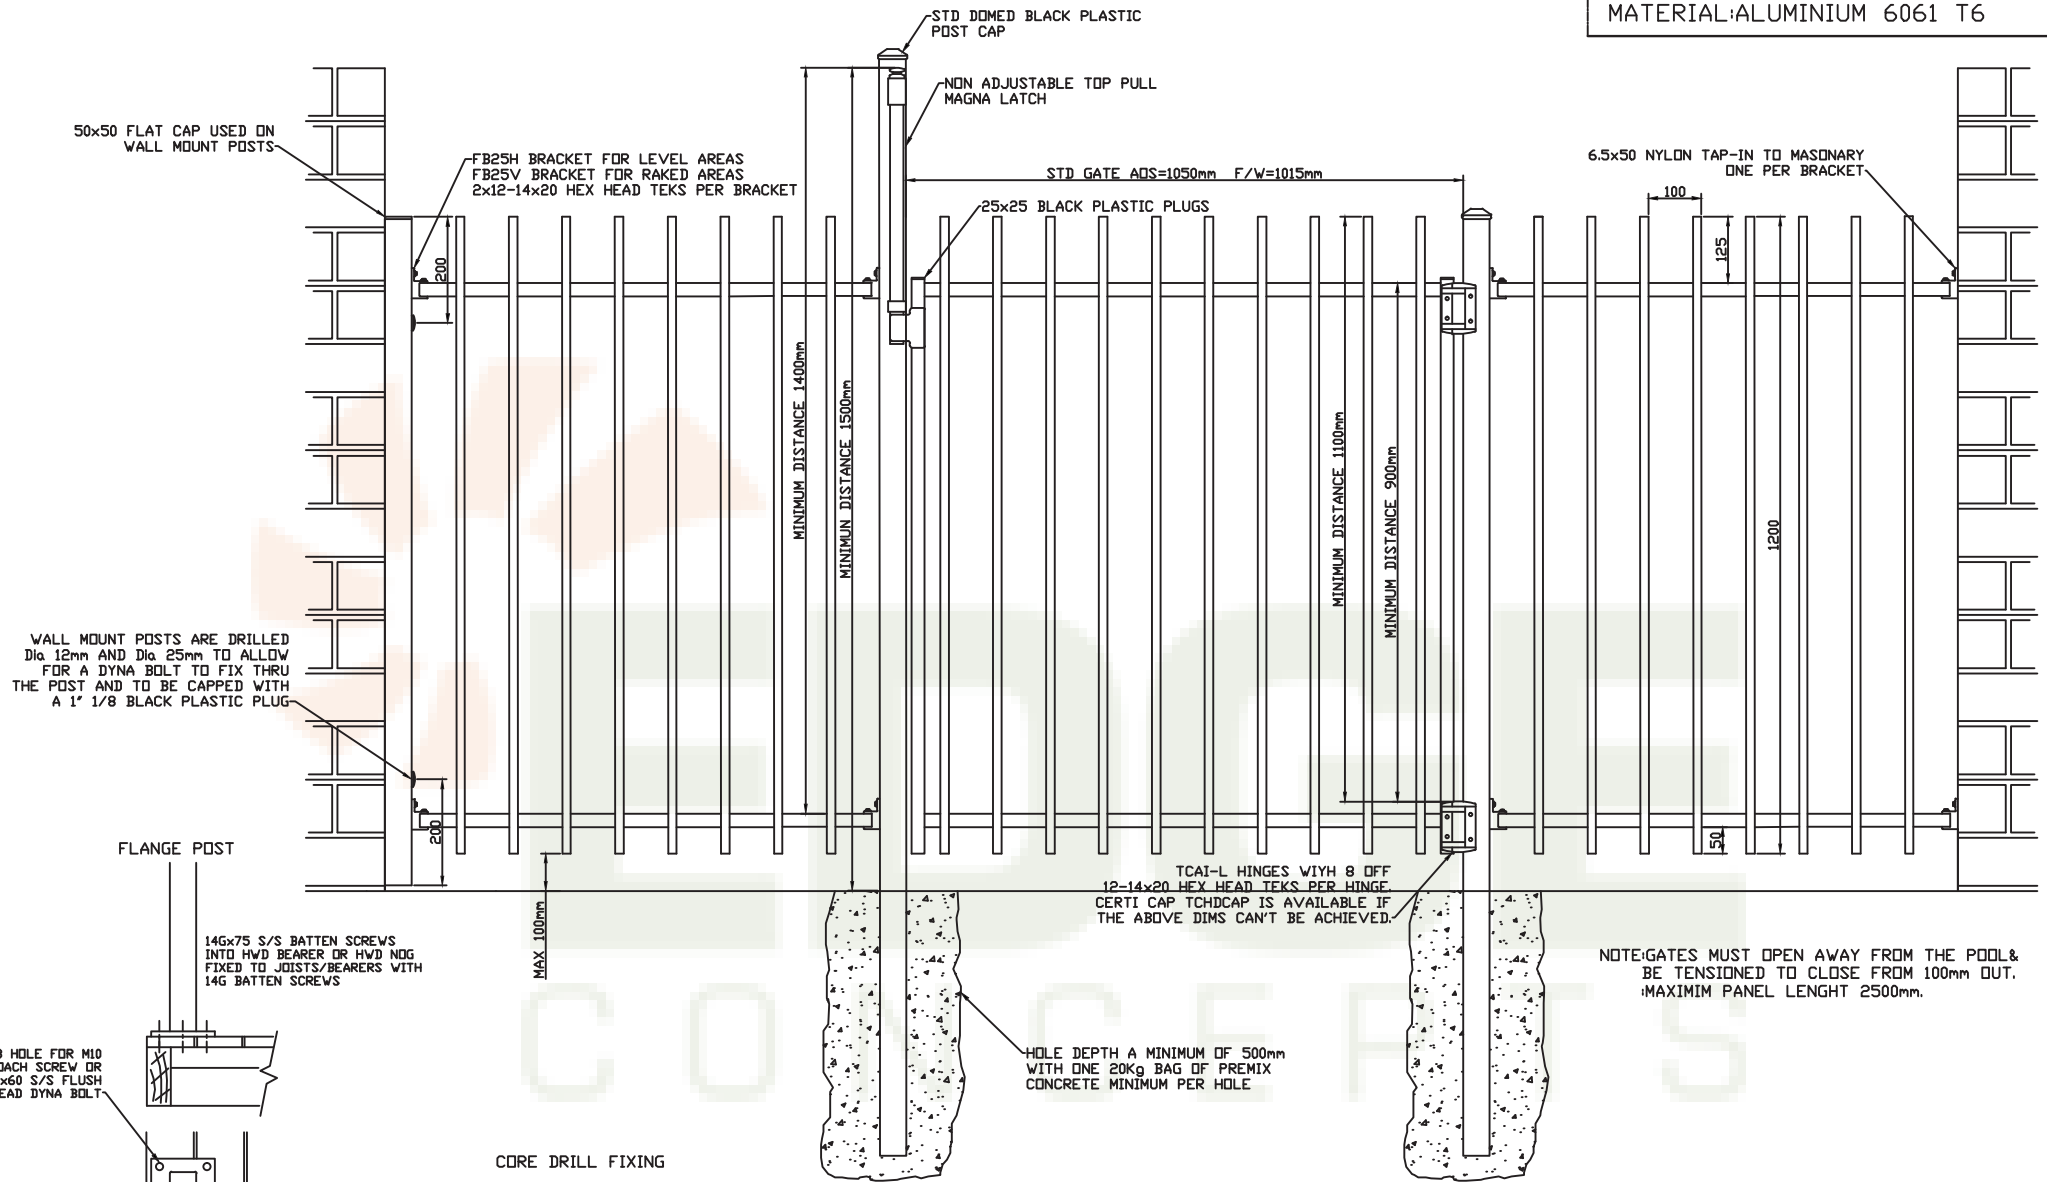


WALL MOUNT POSTS ARE DRILLED Dia 12mm AND Dia 25mm TO ALLOW FOR A DYNA BOLT TO FIX THRU THE POST AND TO BE CAPPED WITH A 1" 1/8 BLACK PLASTIC PLUG

FLANGE POST

14Gx75 S/S BATTEN SCREWS INTO HWD BEARER OR HWD NDG FIXED TO JOISTS/BEARERS WITH 14G BATTEN SCREWS


DIA 13 HOLE FOR M10 S/S COACH SCREW OR M10x60 S/S FLUSH HEAD DYNA BOLT

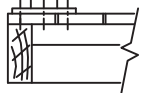

ALFENFP

CORE DRILL FIXING

POST RING

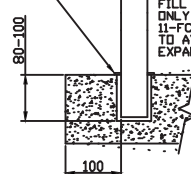

CORE DRILLED HOLE WITH POST FIXED WITH NON SHRINK GROUT. FILL GROUT TO UNDERSIDE OF TILE ONLY & FIX POST RING WITH SIKA 11-FC TO STOP WATER EGRESS AND TO AVOID CRACKING TILES THRU EXPANSION OF POST

TCAI-L HINGES WITH 8 OFF 12-14x20 HEX HEAD TEKS PER HINGE. CERTI CAP TCHDCAP IS AVAILABLE IF THE ABOVE DIMS CAN'T BE ACHIEVED.

HOLE DEPTH A MINIMUM OF 500mm WITH ONE 20kg BAG OF PREMIX CONCRETE MINIMUM PER HOLE

NOTE: GATES MUST OPEN AWAY FROM THE POOL & BE TENSIONED TO CLOSE FROM 100mm OUT. MAXIMUM PANEL LENGTH 2500mm.

OFFSET CNR FLANGE POST OFFSET FLANGE POST



ALFENFP



ALFENFP

EDGE CONCEPTS
(QLD) PTY LTD
50-52 KABI CIRCUIT
DECEPTION BAY 4508
PH.3897 8700
FAX.3897 8777

PART NO.

UPRIGHTS FACE WELDED

DESCRIPTION.

TUBULAR FENCING

SCALE: NTS

DATE: NOV 2007

DRAWN: A.H.S.