



MATERIAL: ALUMINIUM 6061 T6

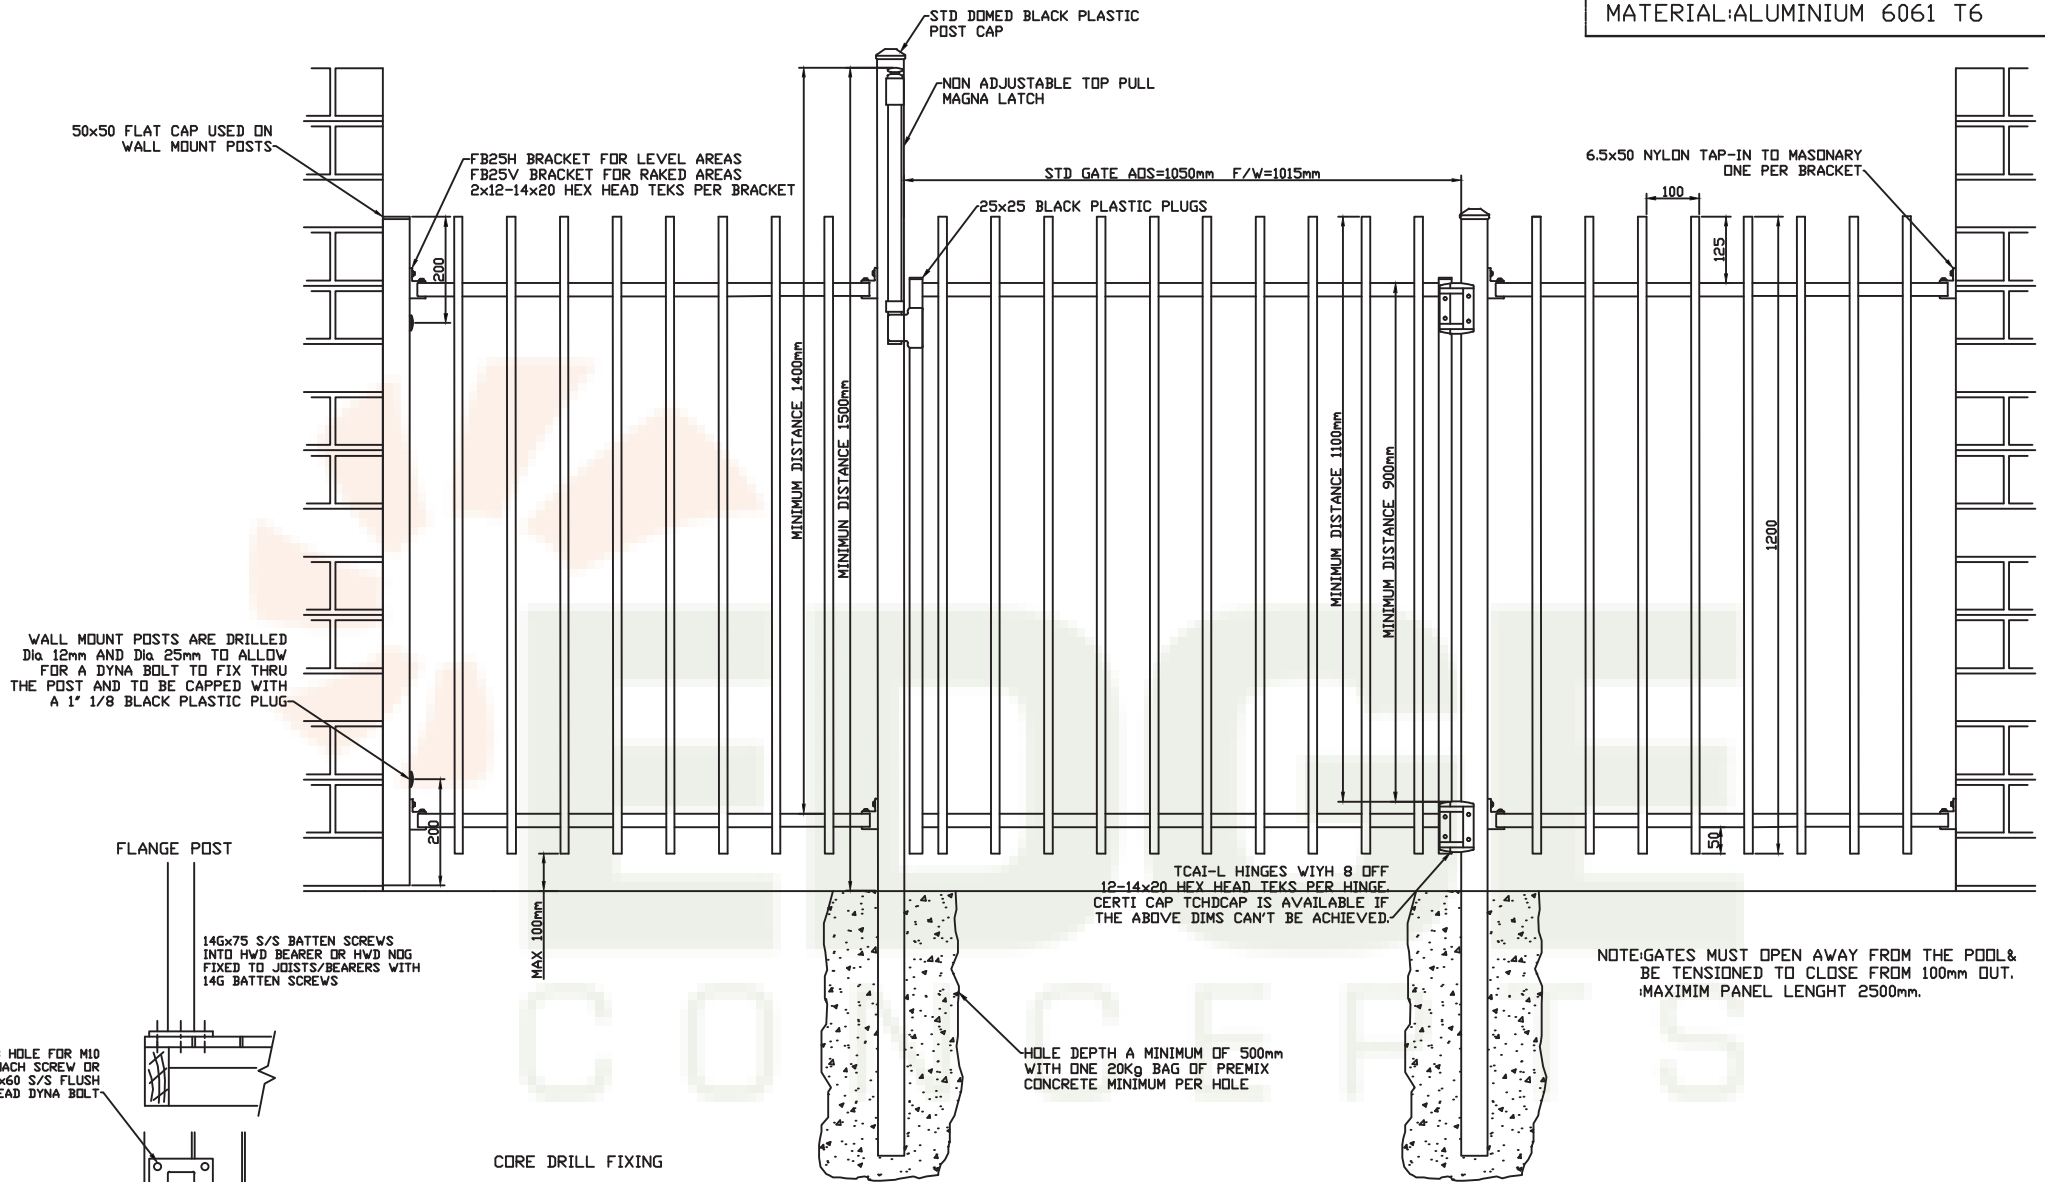

DIA 13 HOLE FOR M10 S/S COACH SCREW OR M10x60 S/S FLUSH HEAD DYNA BOLT

FLANGE POST


14Gx75 S/S BATTEN SCREWS INTO HWD BEARER OR HWD NDG FIXED TO JOISTS/BEARERS WITH 14G BATTEN SCREWS

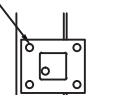

ALFENFP

CORE DRILL FIXING

POST RING

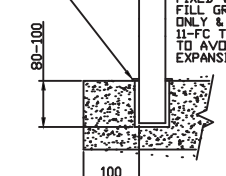

CORE DRILLED HOLE WITH POST FIXED WITH NON SHRINK GROUT. FILL GROUT TO UNDERSIDE OF TILE ONLY & FIX POST RING WITH SIKA 11-FC TO STOP WATER EGRESS AND TO AVOID CRACKING TILES THRU EXPANSION OF POST

EDGE CONCEPTS
(QLD) PTY LTD
50-52 KABI CIRCUIT
DECEPTION BAY 4508
PH.3897 8700
FAX.3897 8777

PART NO.		UPRIGHTS FACE WELDED	
DESCRIPTION.		TUBULAR FENCING	
SCALE: NTS	DATE: NOV 2007	DRAWN: A.H.S.	